


PLAN VIEW

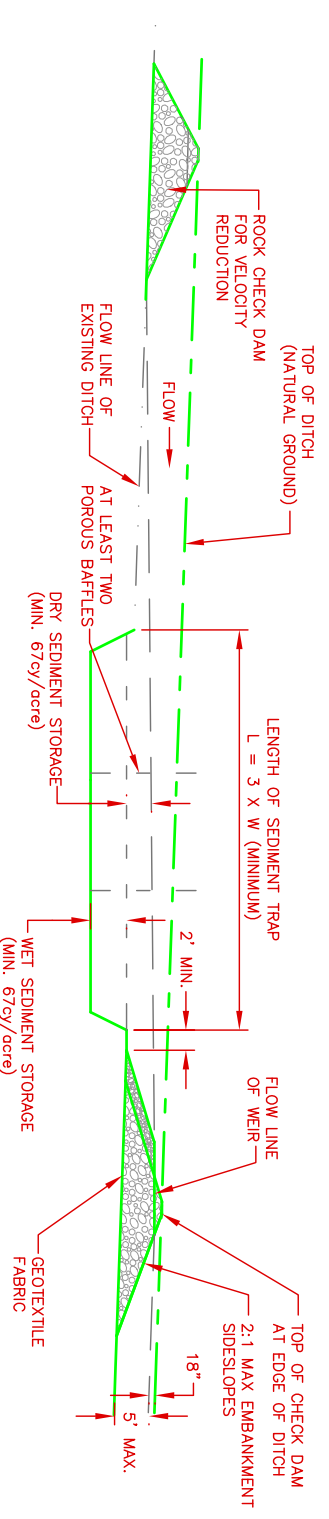

PROFILE VIEW

- EROSION CONTROL PLAN LEGEND:
- SEDIMENT TRAP WITH ENHANCED ROCK CHECK DAM
 - SEDIMENT TRAP WITH GABION CHECK DAM
- EROSION CONTROL PLAN LEGEND:
- ROCK CHECK DAM

| REV. | TYPE | YEAR | PROJECT NO. | SHEET NO. |
|------|------|------|-------------|-----------|
| - | - | - | - | - |
| - | - | - | - | - |
| - | - | - | - | - |

NOT TO SCALE



SEDIMENT TRAP

7.32