

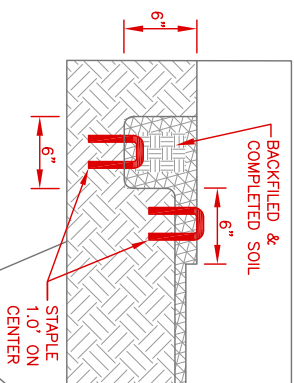
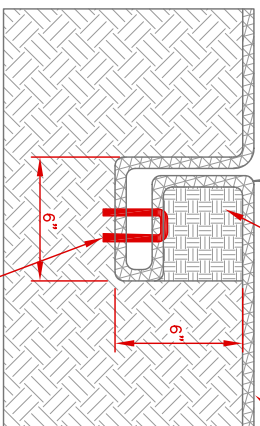
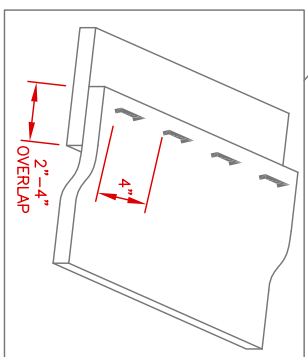
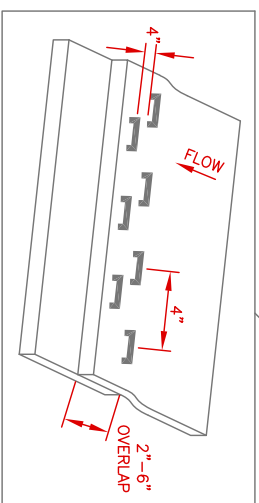


ANCHOR TRENCH DETAIL

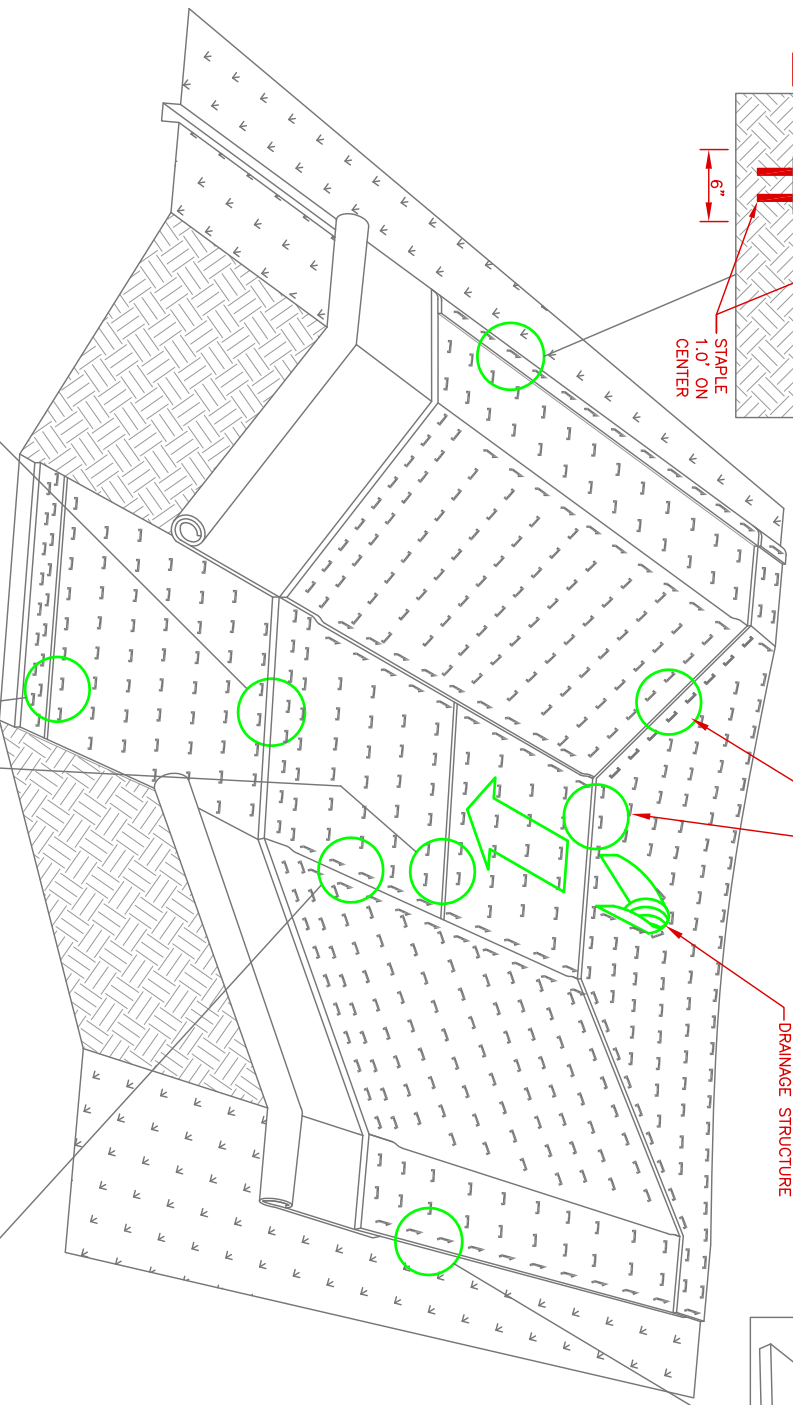

ALTERNATE ANCHOR

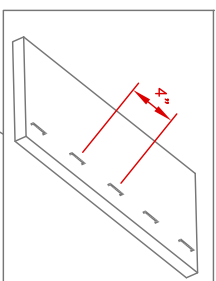

SLOPE INTERRUPTION CHECK SLOT

SEE NOTE (H)

EROSION CONTROL PLAN LEGEND:  ROLLED EROSION CONTROL PRODUCTS

REV.	TYPE	YEAR	PROJECT NO.	SHEET NO.
-	-	-	-	-
-	-	-	-	-
-	-	-	-	-
-	-	-	-	-

NOT TO SCALE



CHANNEL

7.27