



- MARKING ABBREVIATIONS**
- SBWL - SINGLE BROKEN WHITE LINE
 - SSYL - SINGLE SOLID YELLOW LINE
 - DYL - DOTTED YELLOW LINE
 - DSYL - DOUBLE SOLID YELLOW LINE
 - HYL - HASHED YELLOW LINE
 - DWL - DOTTED WHITE LINE
 - SSWL - SINGLE SOLID WHITE LINE
 - SDWL - SINGLE DASHED WHITE LINE

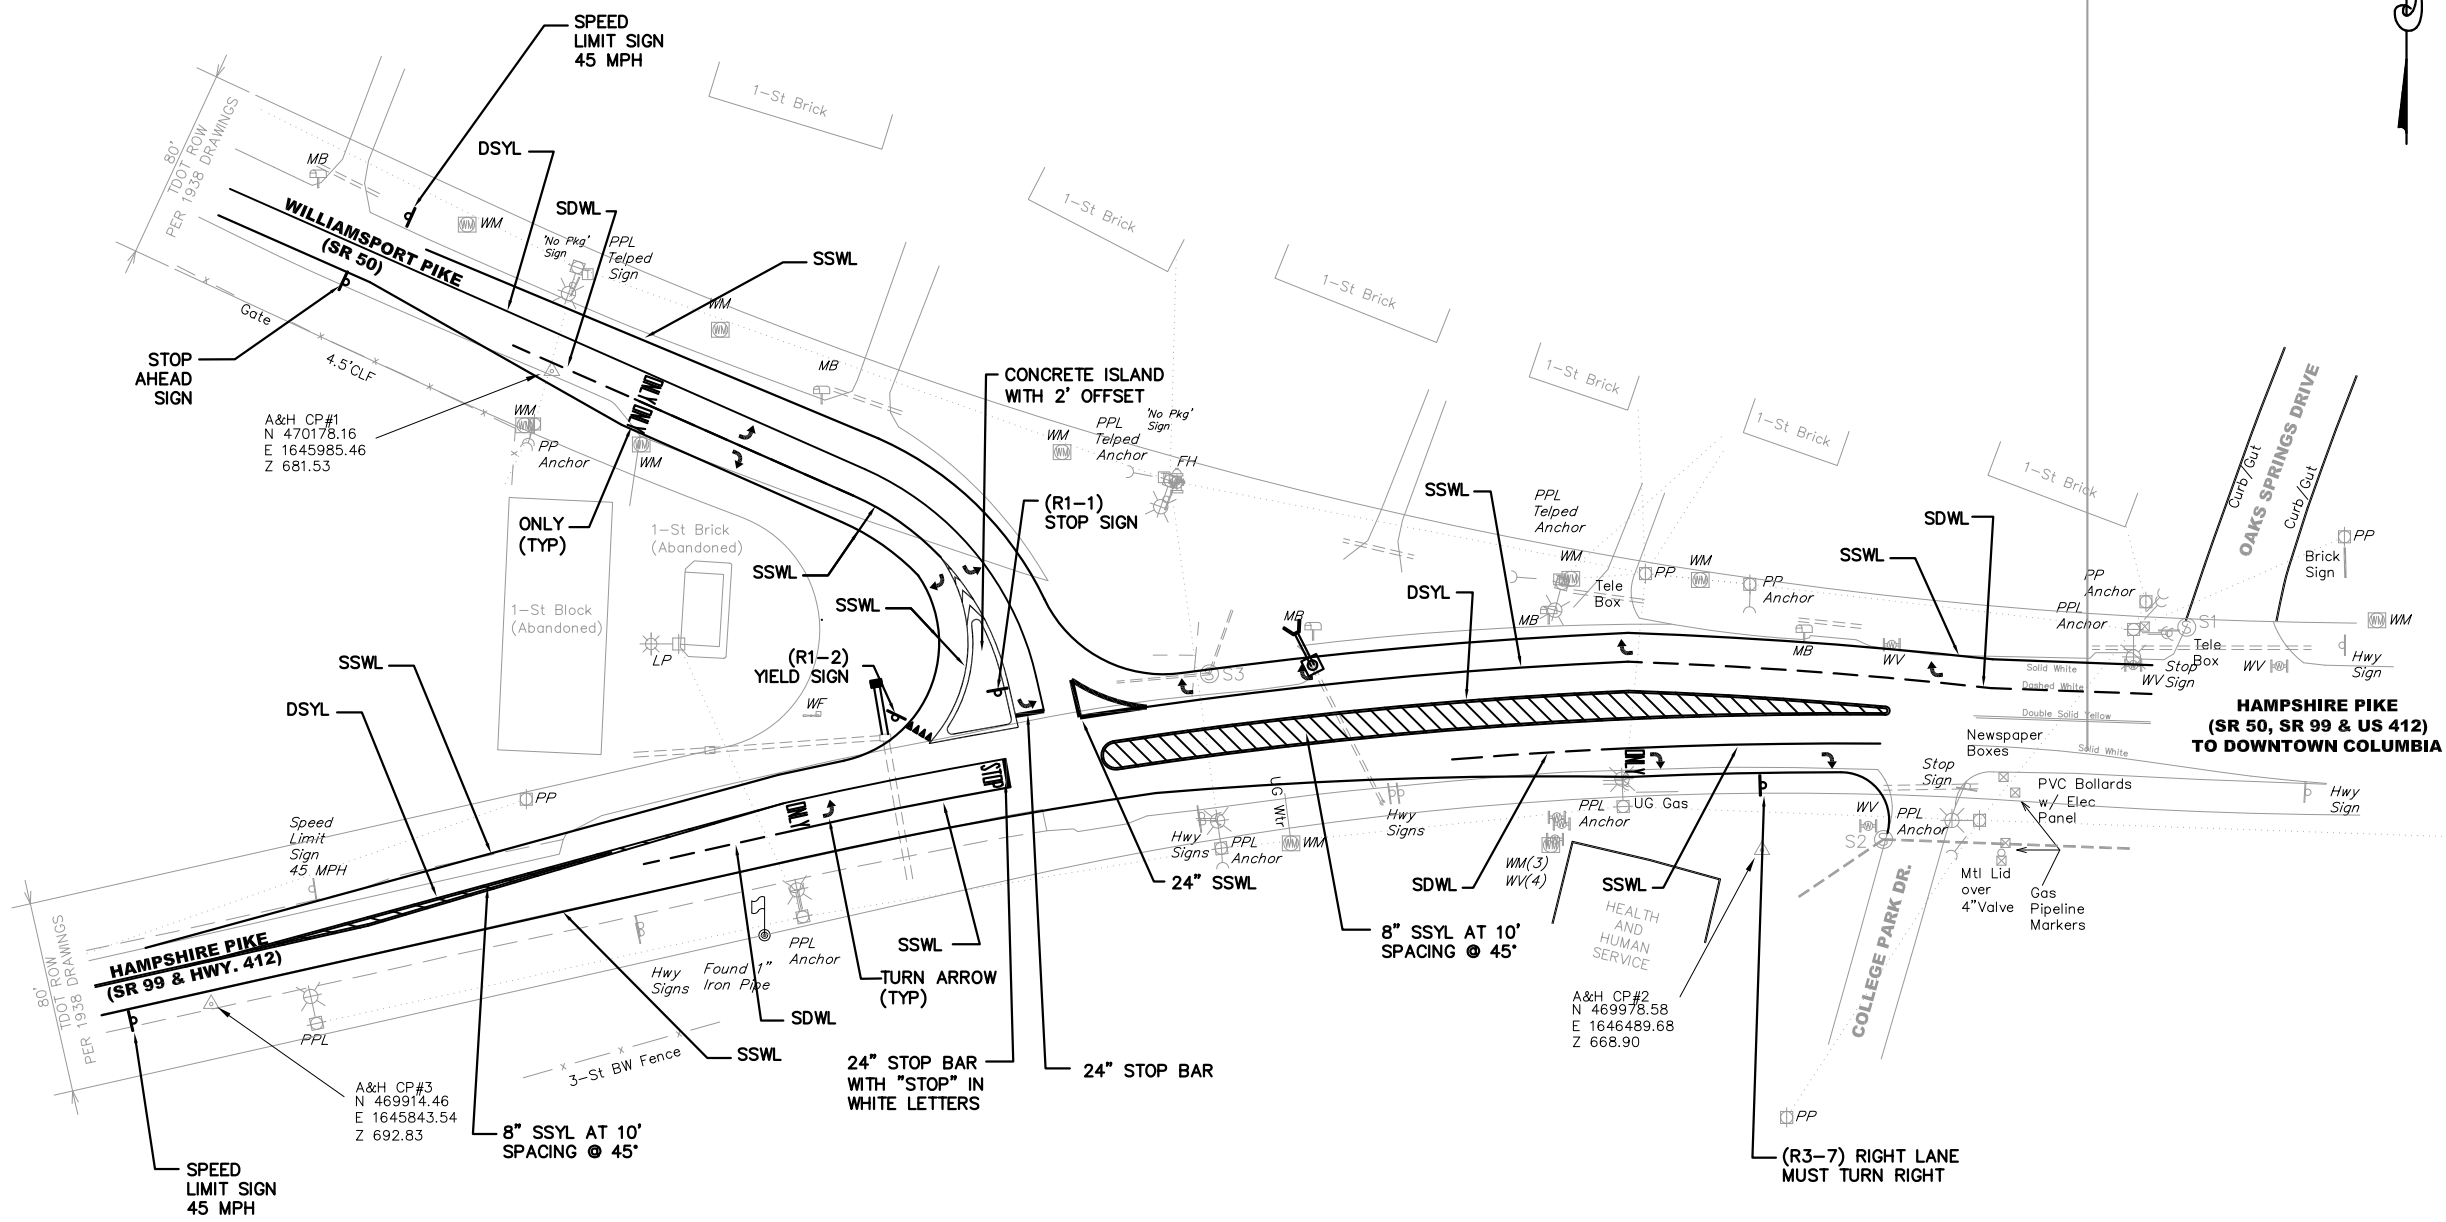

- NOTES:**
- ALL STRIPPING AND SIGNAGE SHALL CONFORM WITH THE MANUAL OF UNIFORM TRAFFIC CONTROL DEVICE (MUTCD).

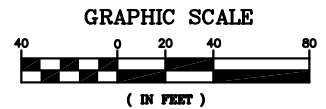

Allen & Hoshall
402 BNA Drive Nashville, TN 37217-2518
615 399 2661 fax 615 399 2657
www.allenhoshall.com

COPYRIGHT
Allen & Hoshall
This document is proprietary to Allen & Hoshall and shall not be reproduced or used by others without prior written consent.

HAMPSHIRE PIKE & WILLIAMSPORT PIKE
INTERSECTION IMPROVEMENT
PROJECT COLUMBIA CITY
ENGINEERING DEPT.

707 NORTH MAIN STREET
2ND FLOOR COLUMBIA TENNESSEE 38401
PHONE 931-388-0780

No.	Revision	Date

PROPOSED
STRIPPING
AND
SIGNAGE PLAN

JOB NO: 71238
DATE: 3/27/2006
DRAWN: DSR
CHECKED: CAR
CAD FILE: C-4

