

VICINITY MAP
NOT TO SCALE



HERITAGE GREEN
CONCEPT PLAN
MAP 74 - PARCEL 37
626 BAKER ROAD
COLUMBIA, MAURY COUNTY, TENNESSEE



ISSUANCE/REVISION NOTES
- PLAN CANNOT BE CONSIDERED AS A CONTRACT

- KS 100
- TS 100
- ES 100
- MS 100


CONCEPT PLAN

C2.0


LDC 2009

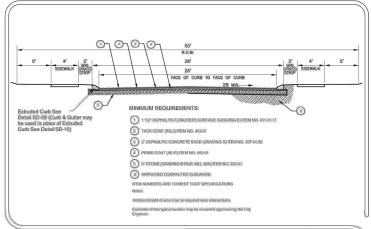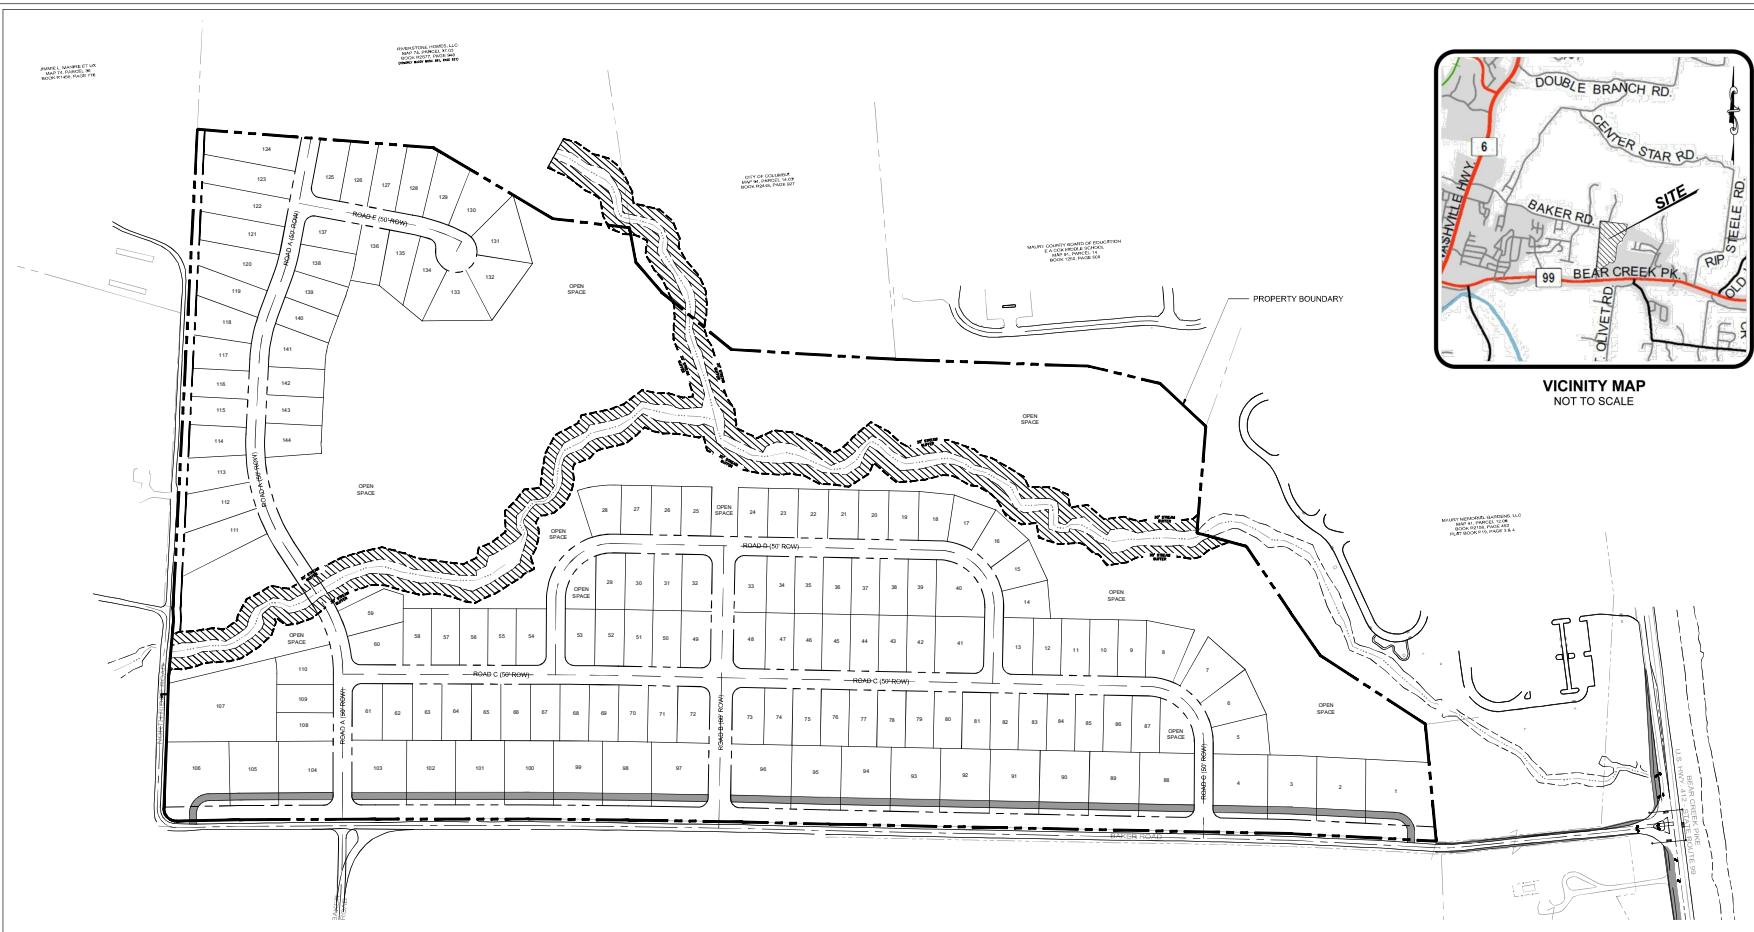


50' ROW TYPICAL SECTION
N.T.S.

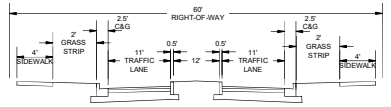

BOULEVARD SECTION (60' ROW)
N.T.S.

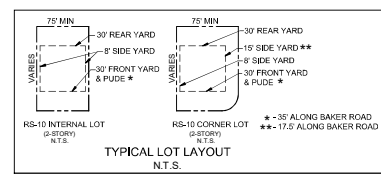

TYPICAL LOT LAYOUT
N.T.S.

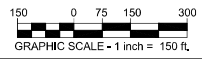

RESIDENTIAL LOCAL STREET
SD-01