

VICINITY MAP
NOT TO SCALE



HERITAGE GREEN
CONCEPT PLAN

MAP 74 - PARCEL 37
626 BAKER ROAD
COLUMBIA, MAURY COUNTY, TENNESSEE






ISSUANCE/REVISION NOTES

- 1. PLAN DATE: 02/08/2018
- 2. PLAN DATE: 02/08/2018
- 3. PLAN DATE: 02/08/2018
- 4. PLAN DATE: 02/08/2018

CONCEPT PLAN

C2.0

LDC 2009

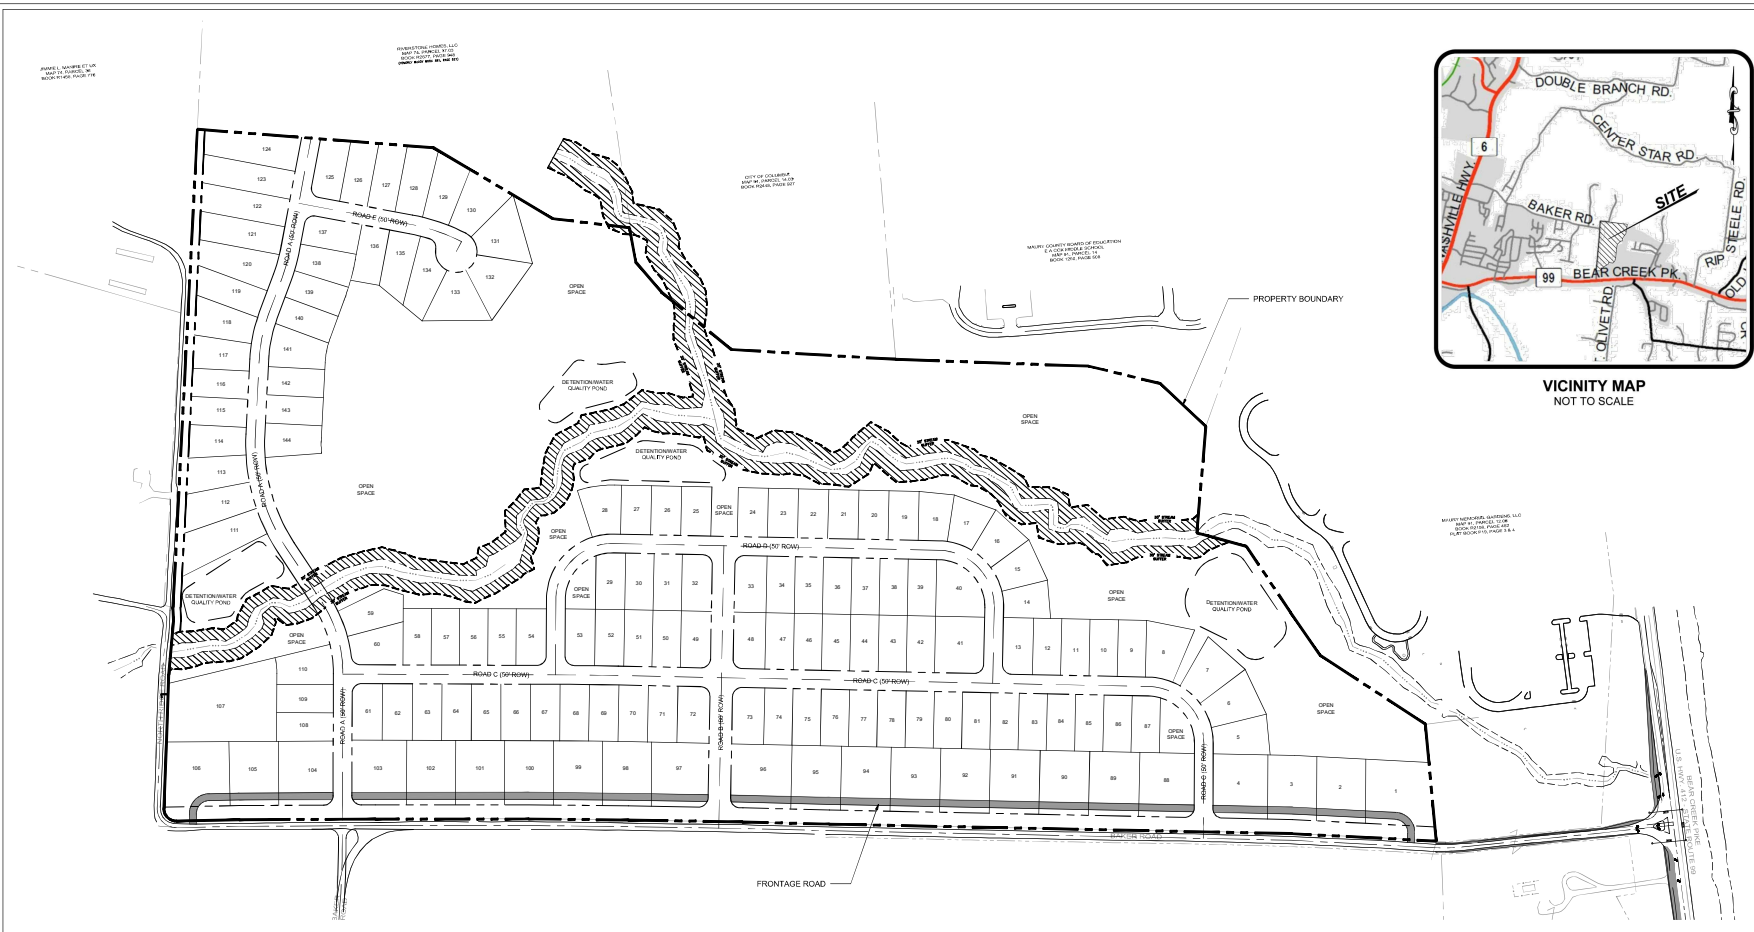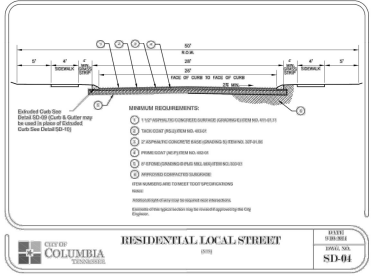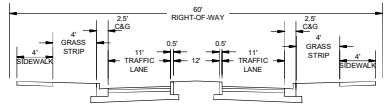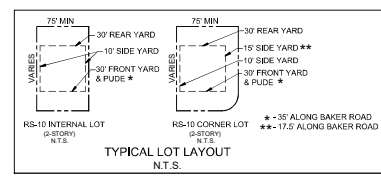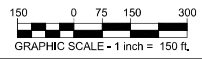

50' ROW TYPICAL SECTION
N.T.S.

BOULEVARD SECTION (60' ROW)
N.T.S.

RESIDENTIAL LOCAL STREET
COLUMBIA, TENNESSEE
DATE: 02/08/2018
DRAWN BY: SD-01